


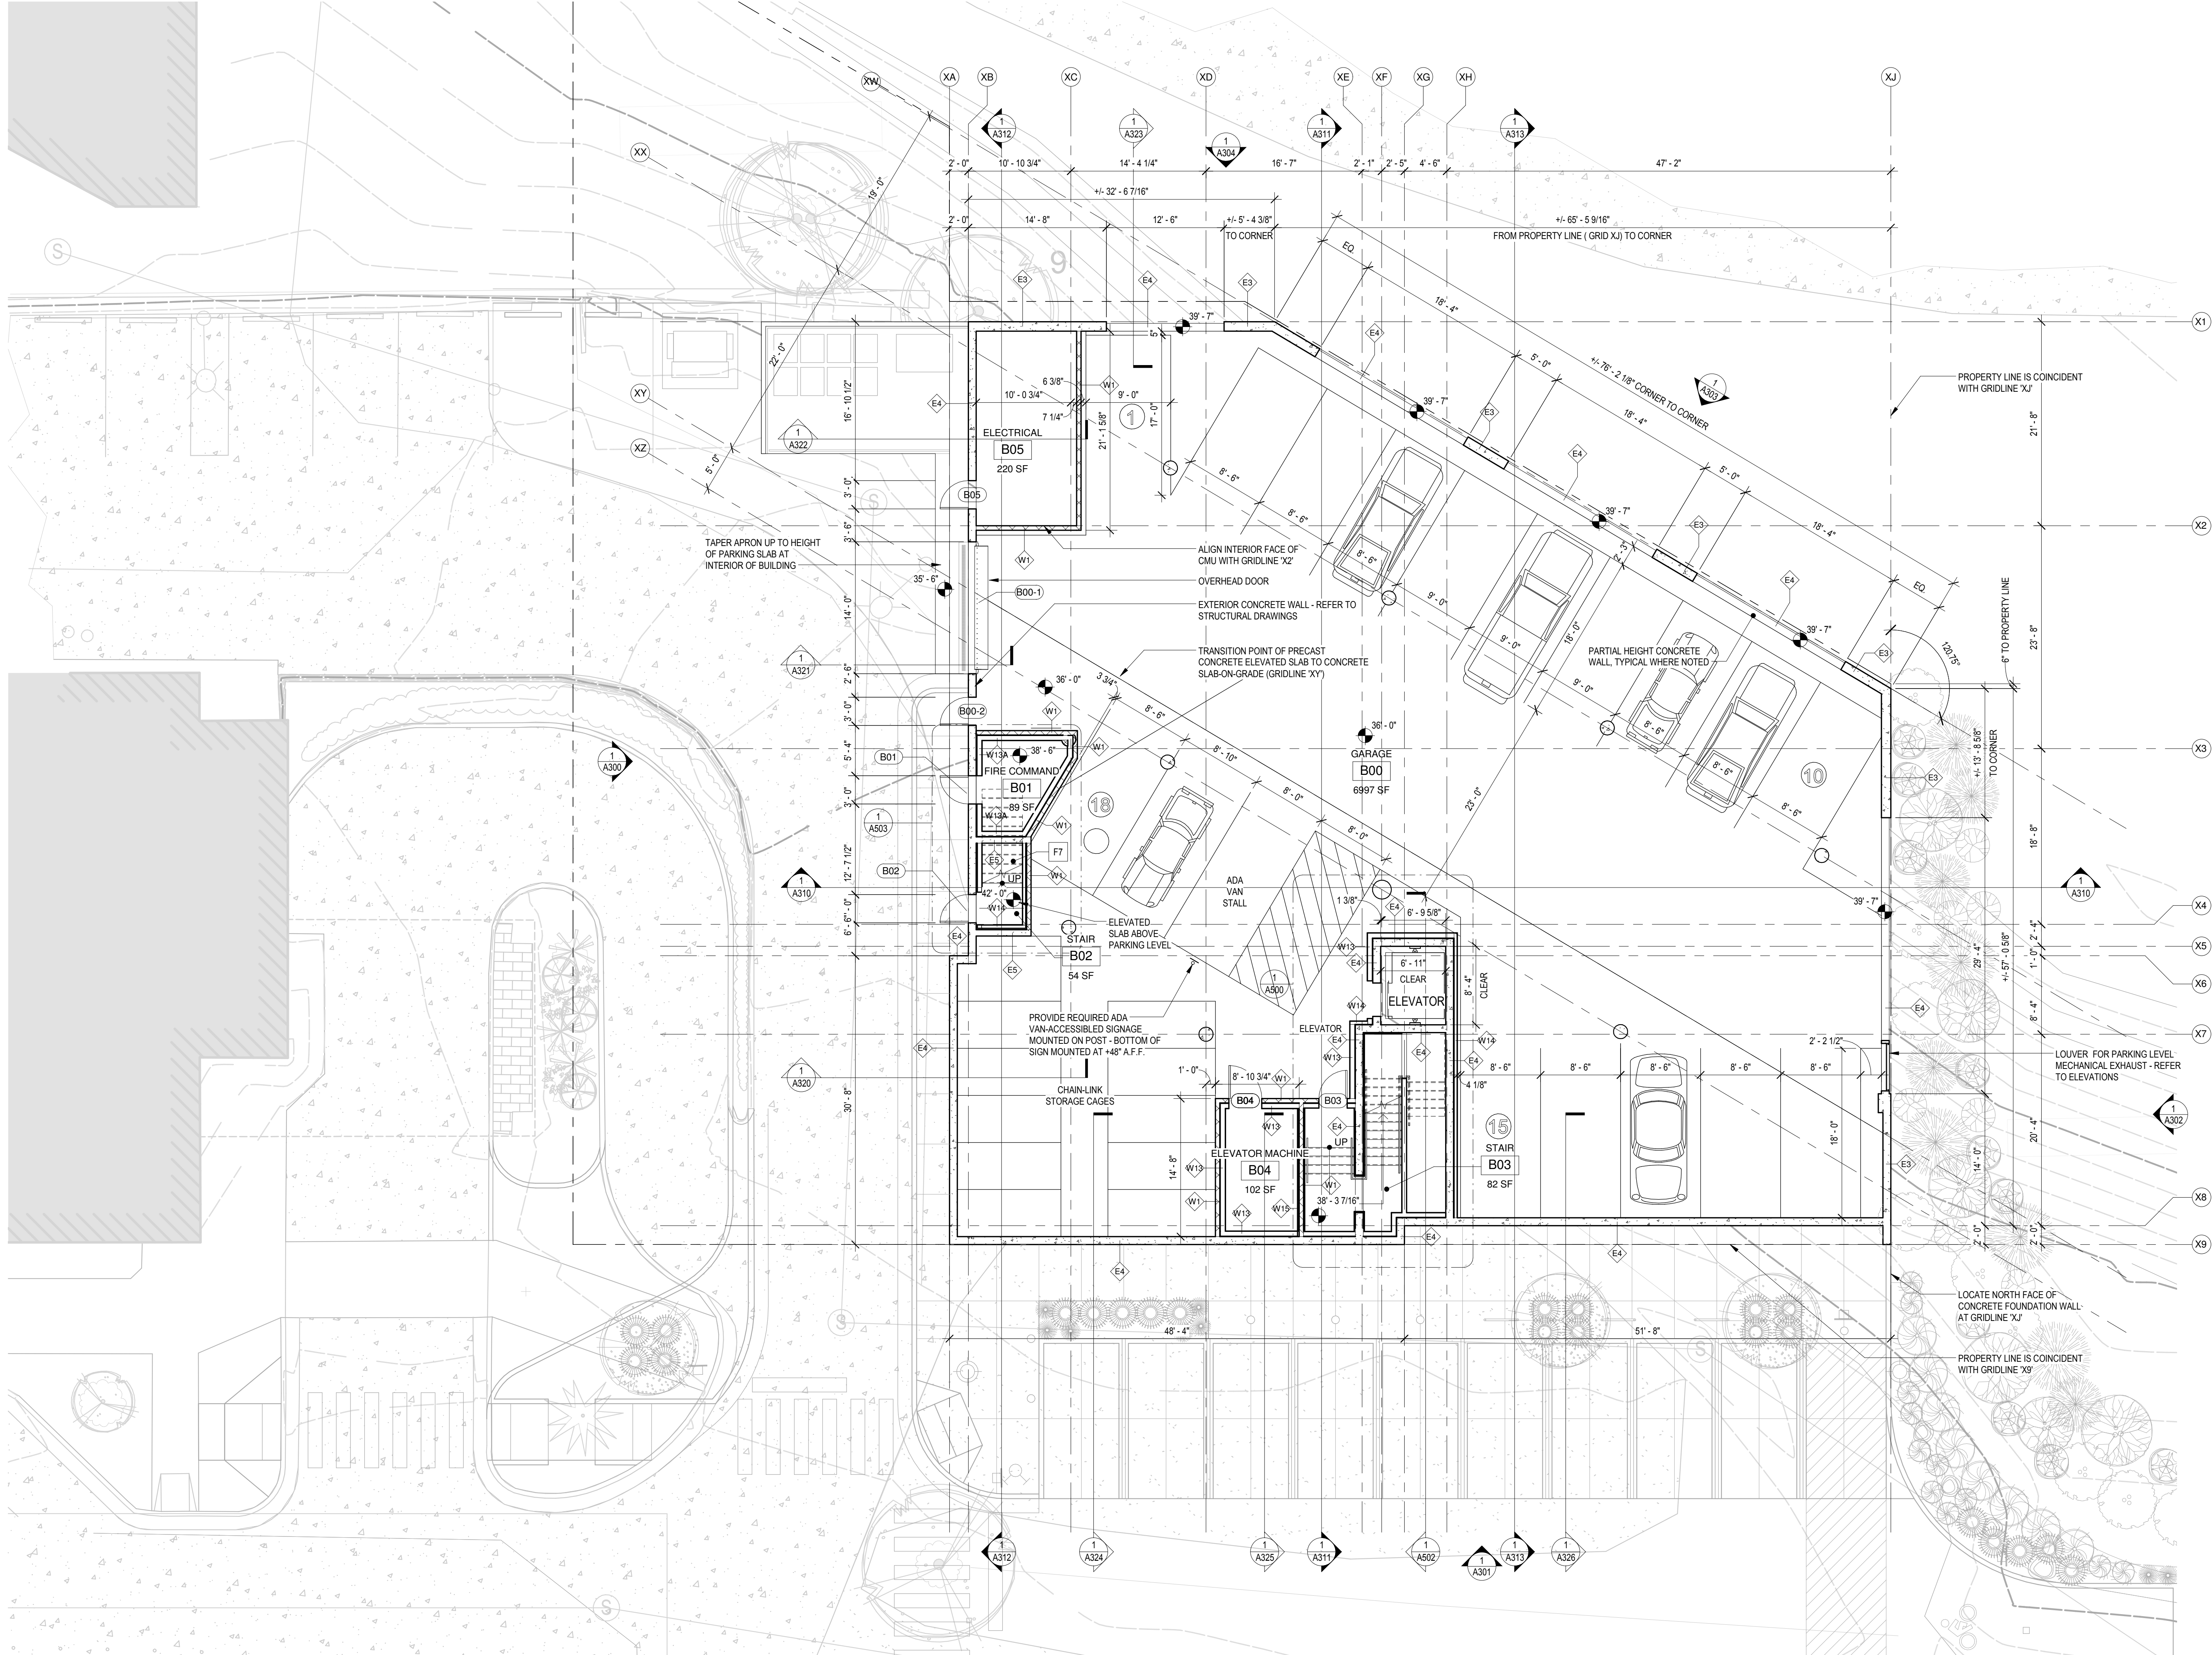

1 Parking Level Floor Plan
1/8" = 1'-0"